



Horizontale dakopp.: 102,86m²

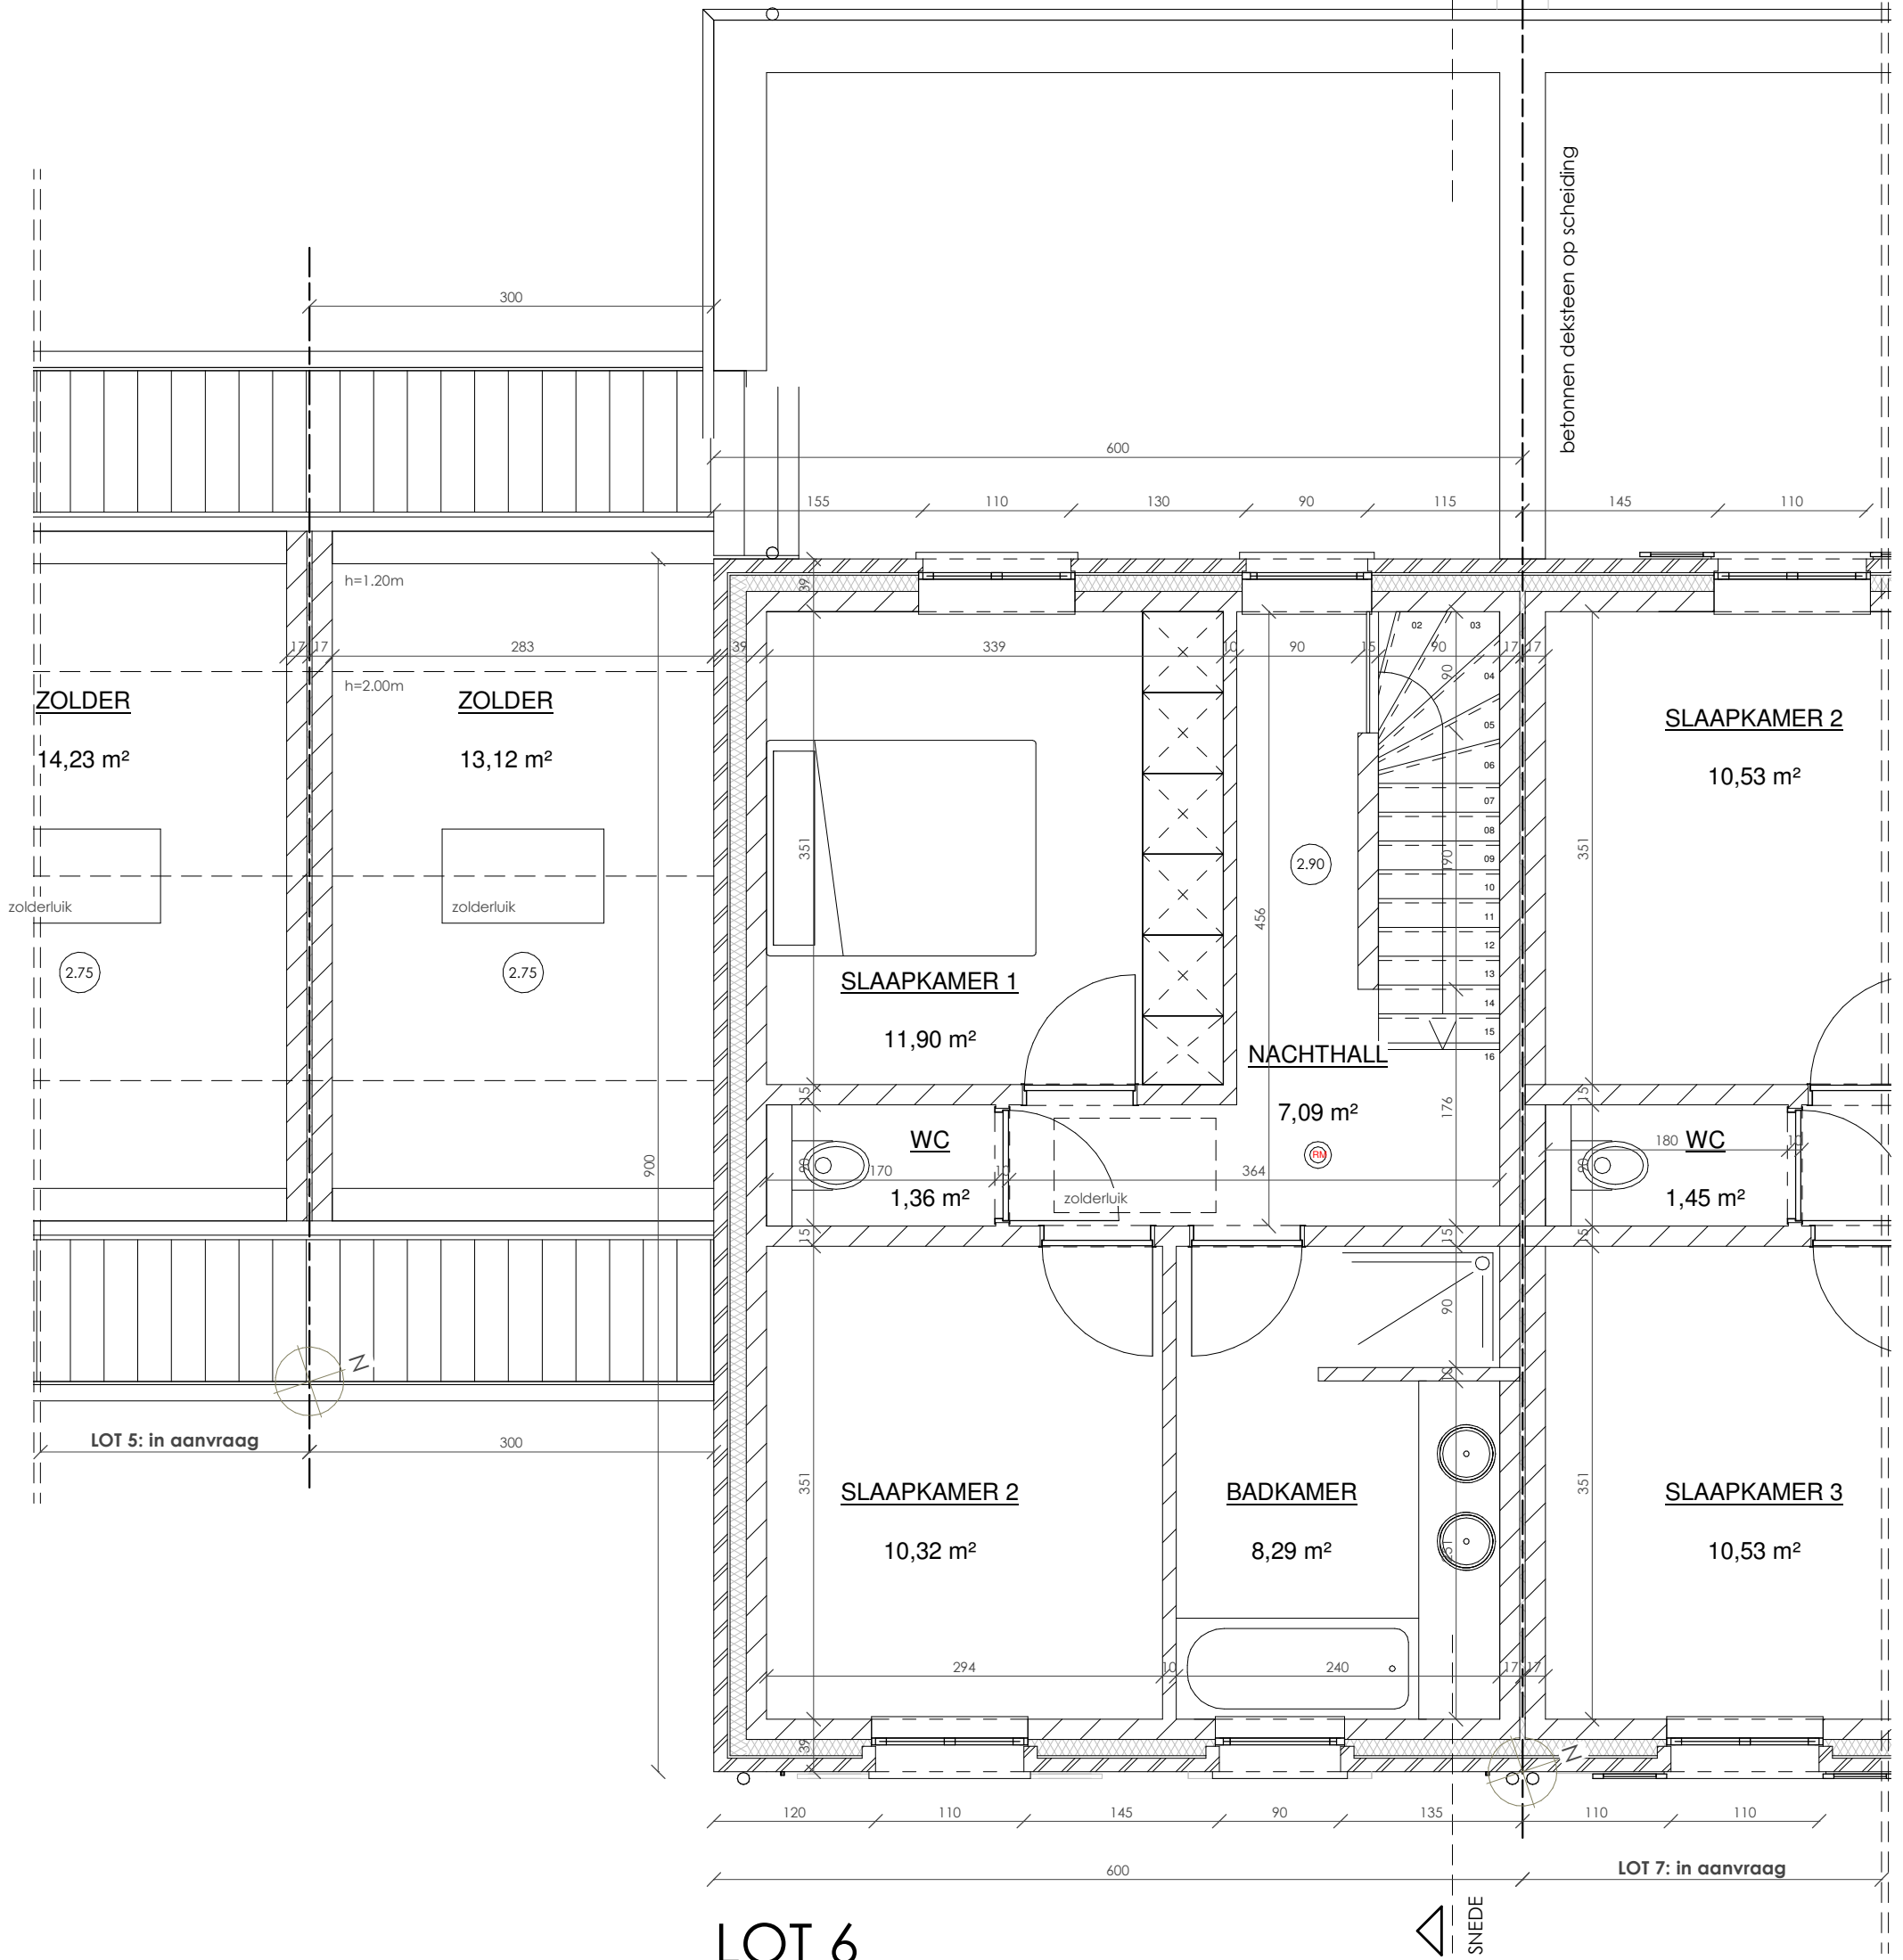

LOT 6

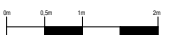

SCHAAL 1/50 PLAN 6/14

1 E VERDIEPING

JoVdN
architecten